


# STEP ONE DESIGN

contact: info@steponedesign.ca  
call: 0 778.433.1434 C 250.634.3729  
visit: www.steponedesign.ca

Join us on   
817 rogers way, victoria british columbia  
V8X 5L1

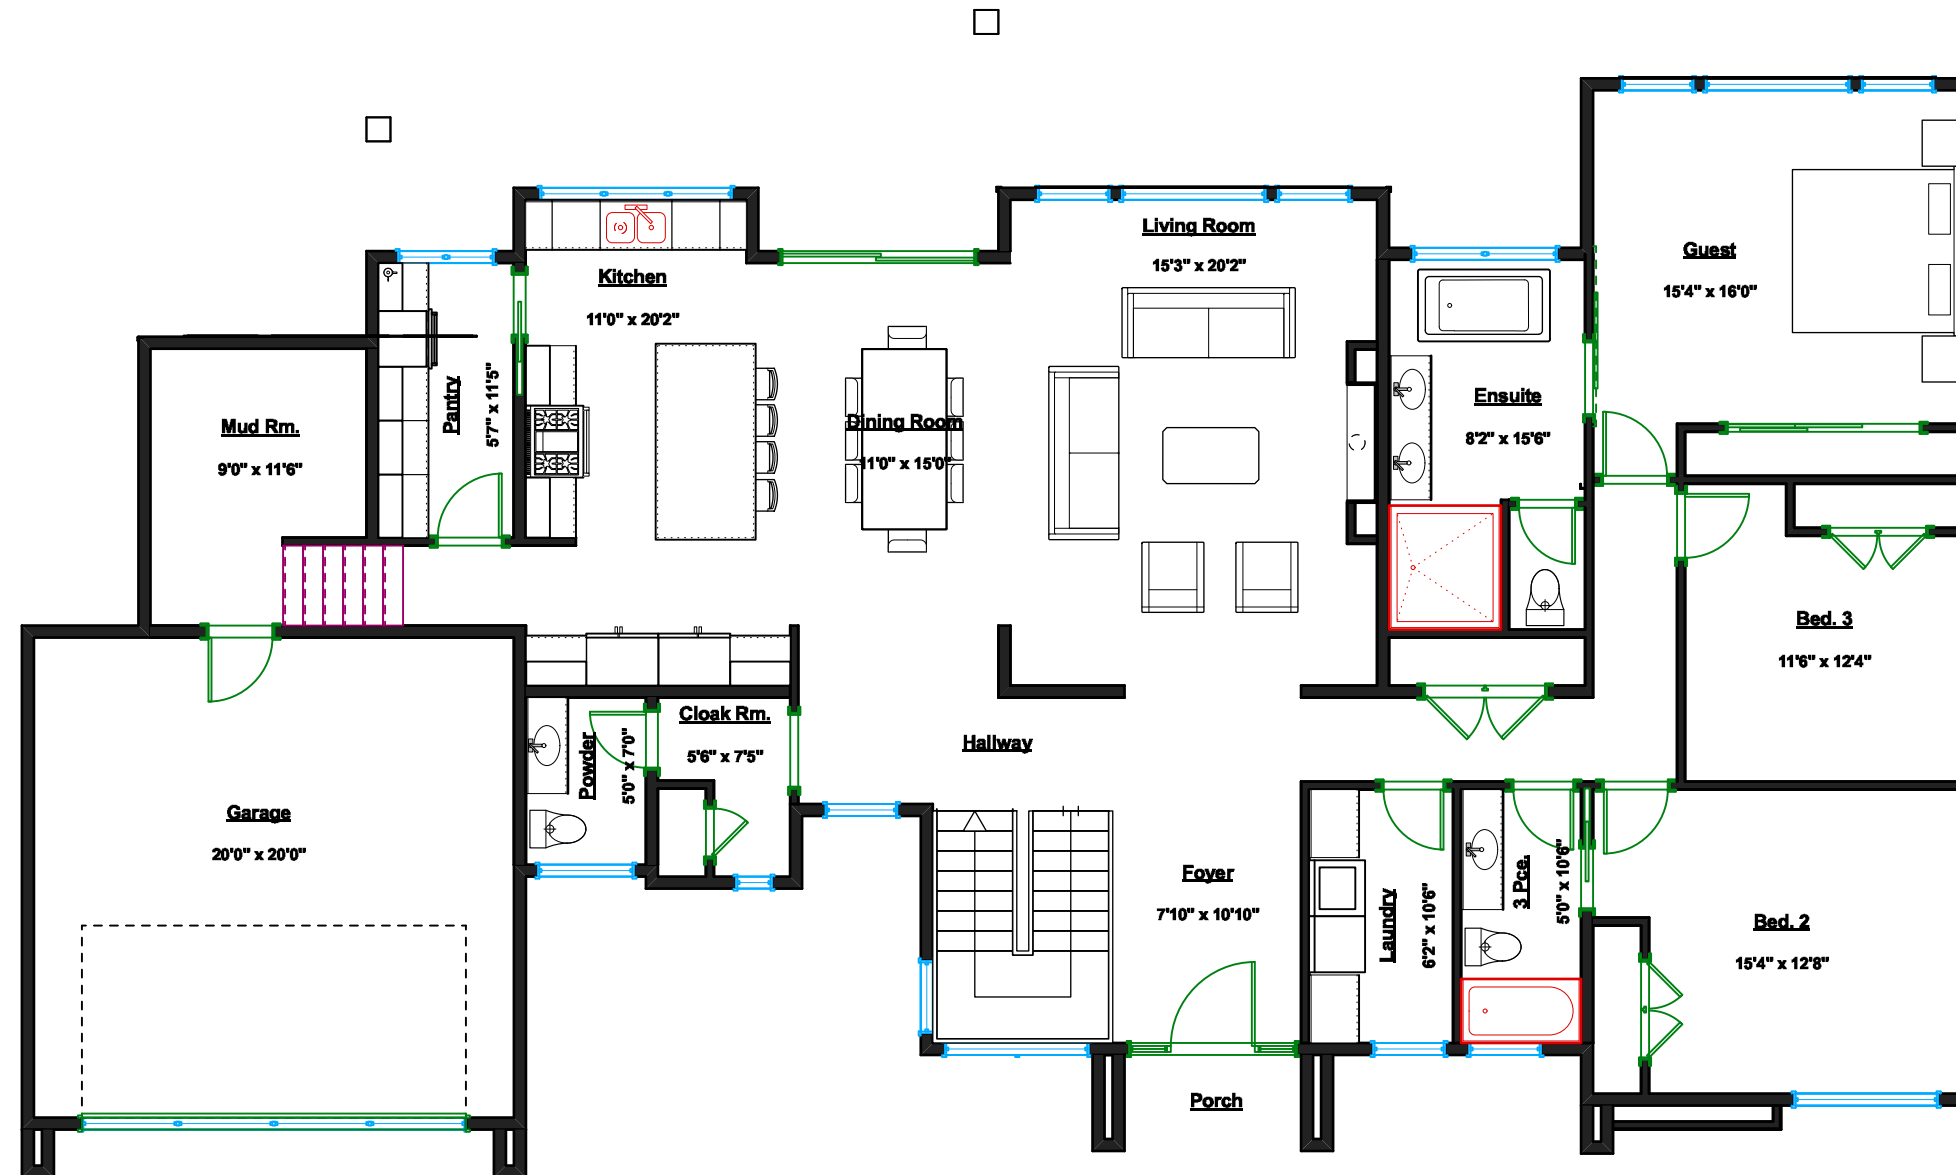


**1**  
**P1** Main Floor Plan  
Scale: 1/8" = 1'-0"  
2327.81 sq.ft. (216.26 sq.m.)  
Garage 441.00 sq.ft. (40.97 sq.m.)

**PROPOSED RENOVATION  
BARB AND BILL DAVIS  
3767 WARING PLACE  
SAANICH B.C.**

# STEP ONE DESIGN


contact: info@steponedesign.ca  
call: 0 778.433.1434 C 250.634.3729  
visit: www.steponedesign.ca

Join us on   
817 rogers way, victoria british columbia  
V8X 5L1

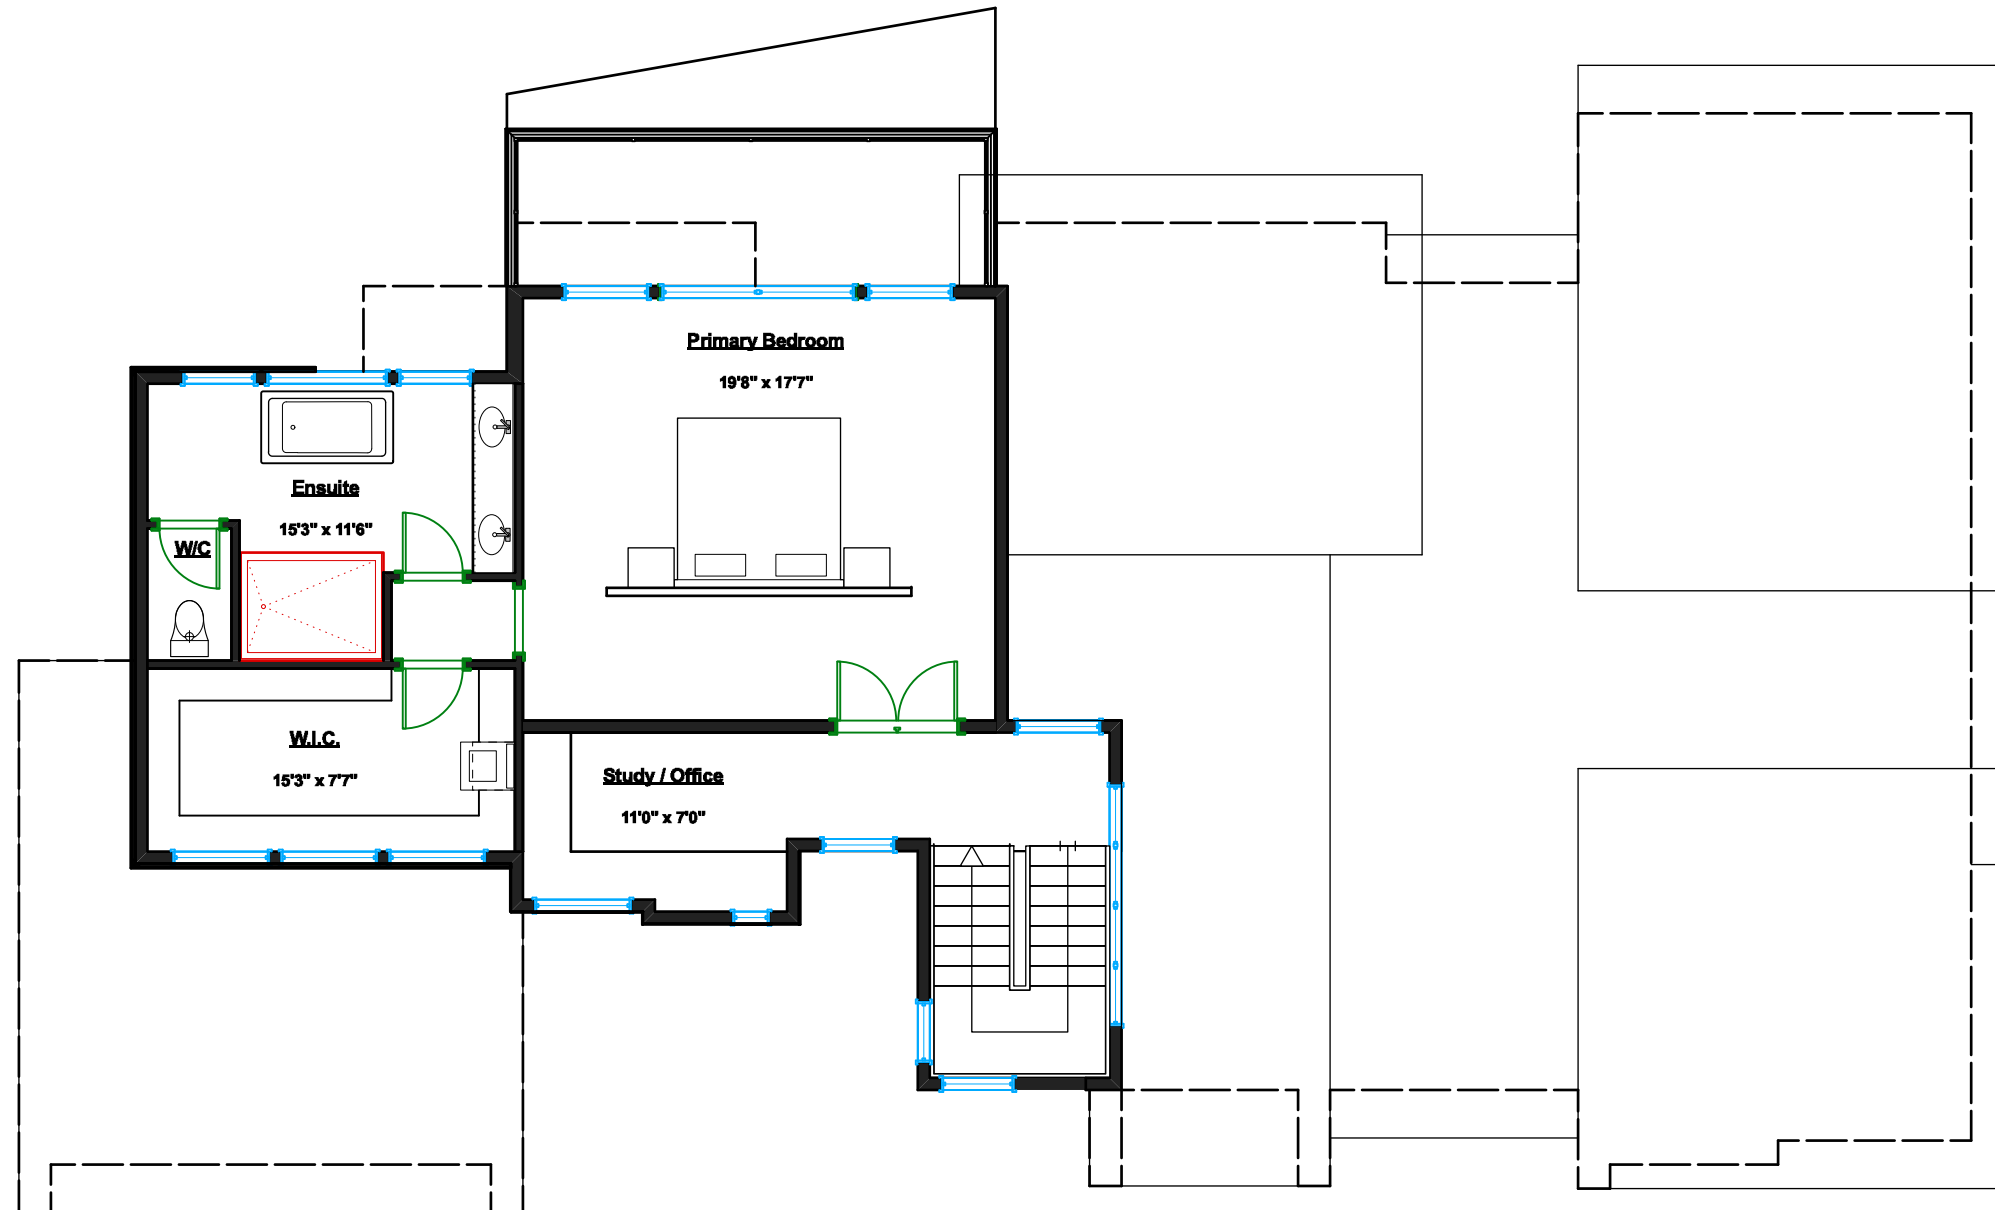

1 Lower Floor Plan  
P2 Scale: 1/8" = 1'-0"  
822.21 sq.ft. (76.38 sq.m.)

**PROPOSED RENOVATION  
BARB AND BILL DAVIS  
3767 WARING PLACE  
SAANICH B.C.**

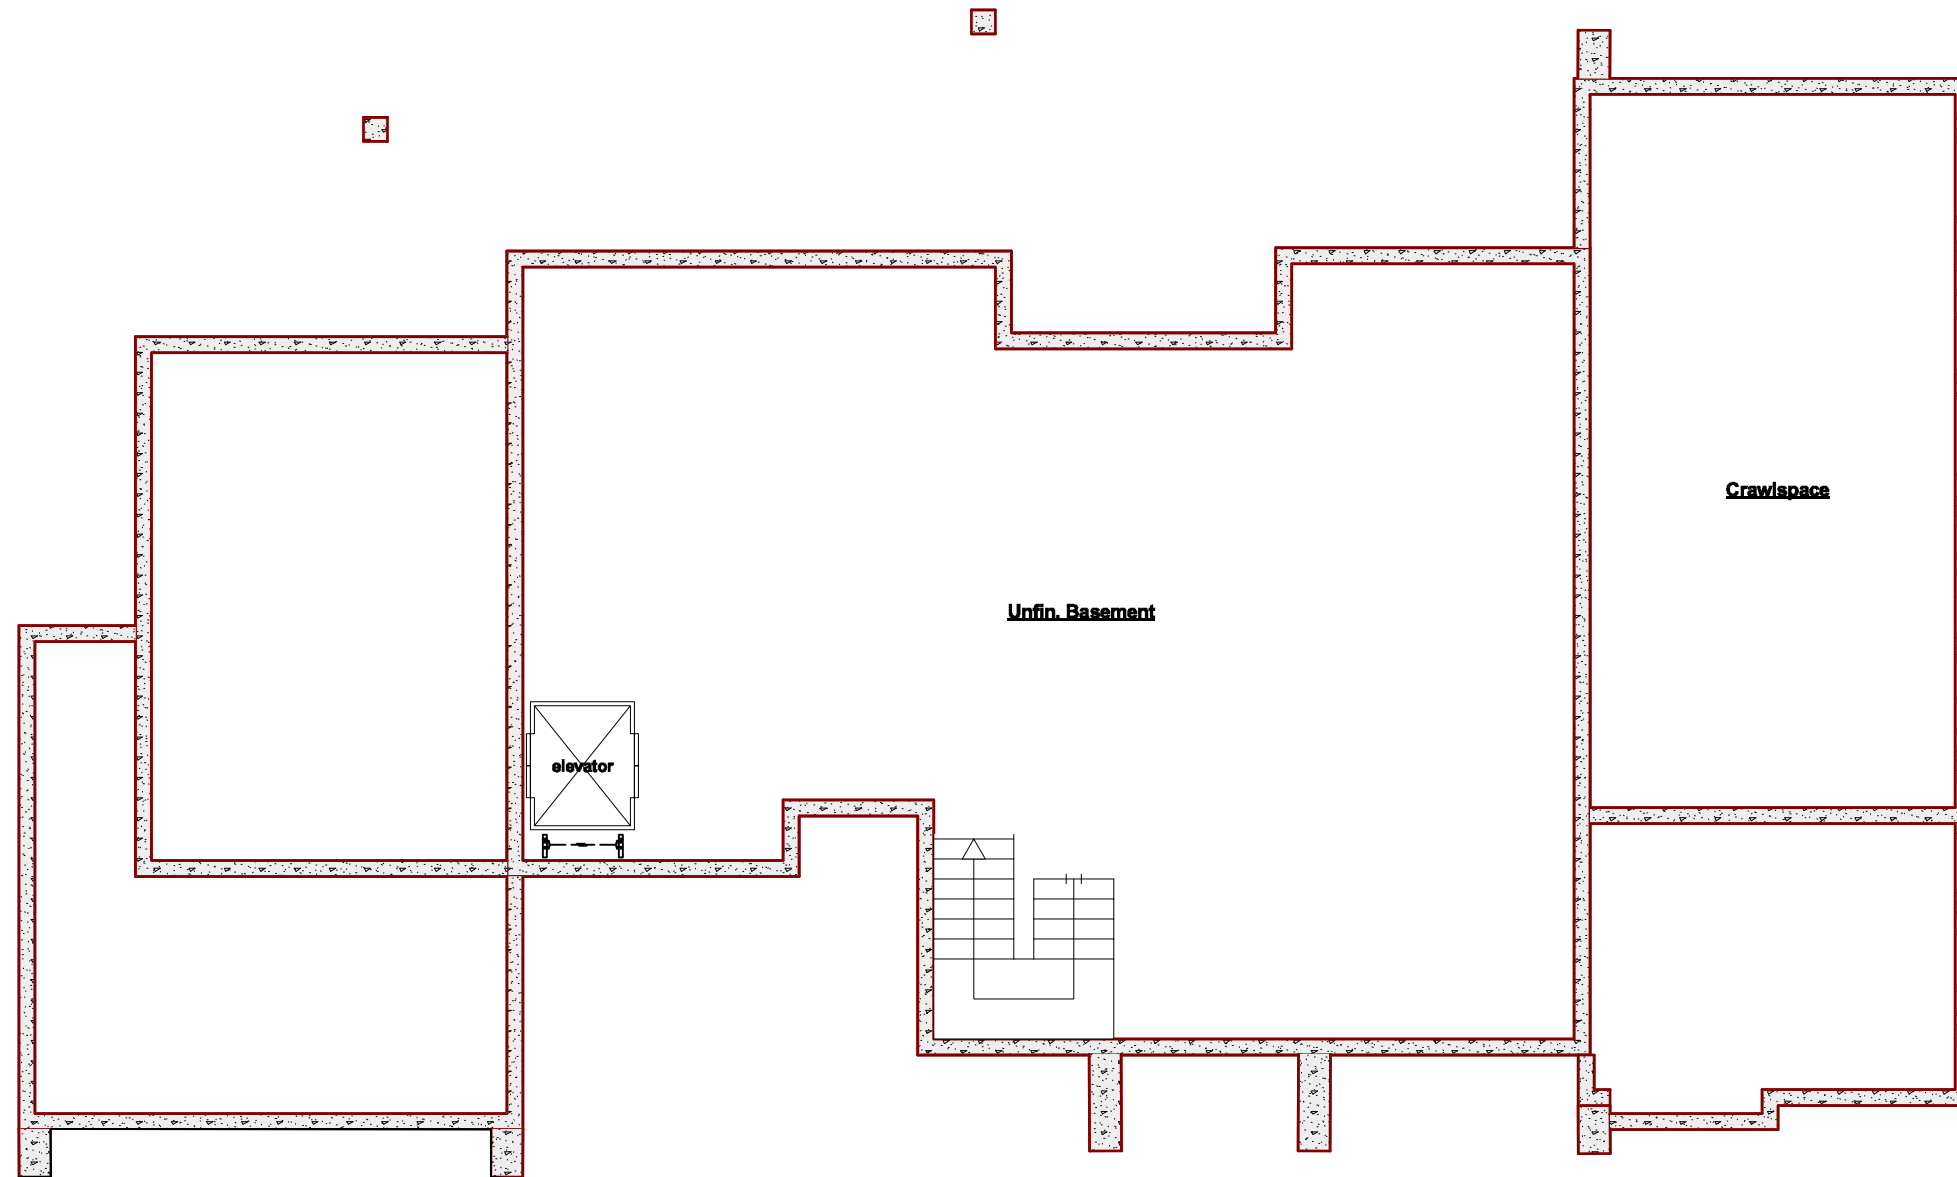


1 Lower Floor Plan  
P6 Scale: 1/8" = 1'-0"  
1300.35 sq.ft. (120.90 sq.m.)

**PROPOSED RENOVATION  
BARB AND BILL DAVIS  
3767 WARING PLACE  
SAANICH B.C.**



1 Front Elevation  
P4 Scale: 1/8" = 1'-0"

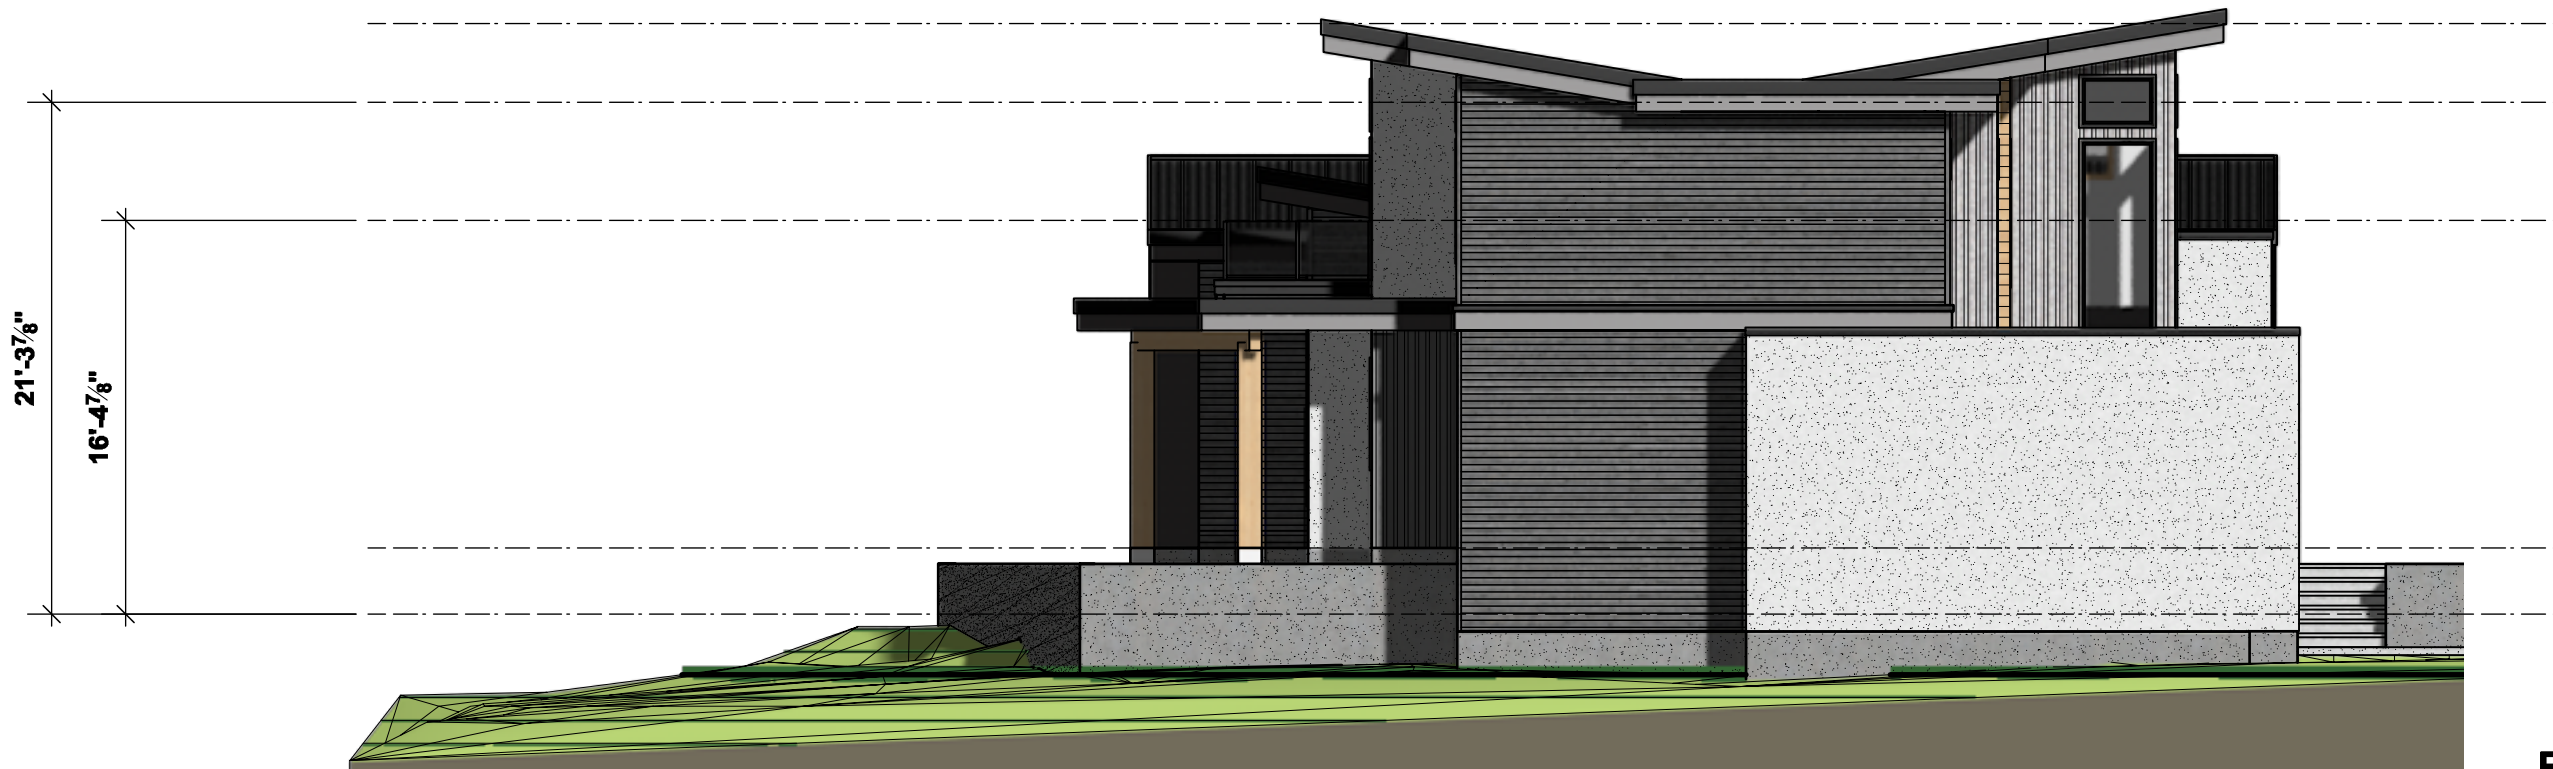


2 Left Elevation  
P4 Scale: 1/8" = 1'-0"

**PROPOSED RENOVATION  
BARB AND BILL DAVIS  
3767 WARING PLACE  
SAANICH B.C.**



1 Rear Elevation  
P5 Scale: 1/8" = 1'-0"

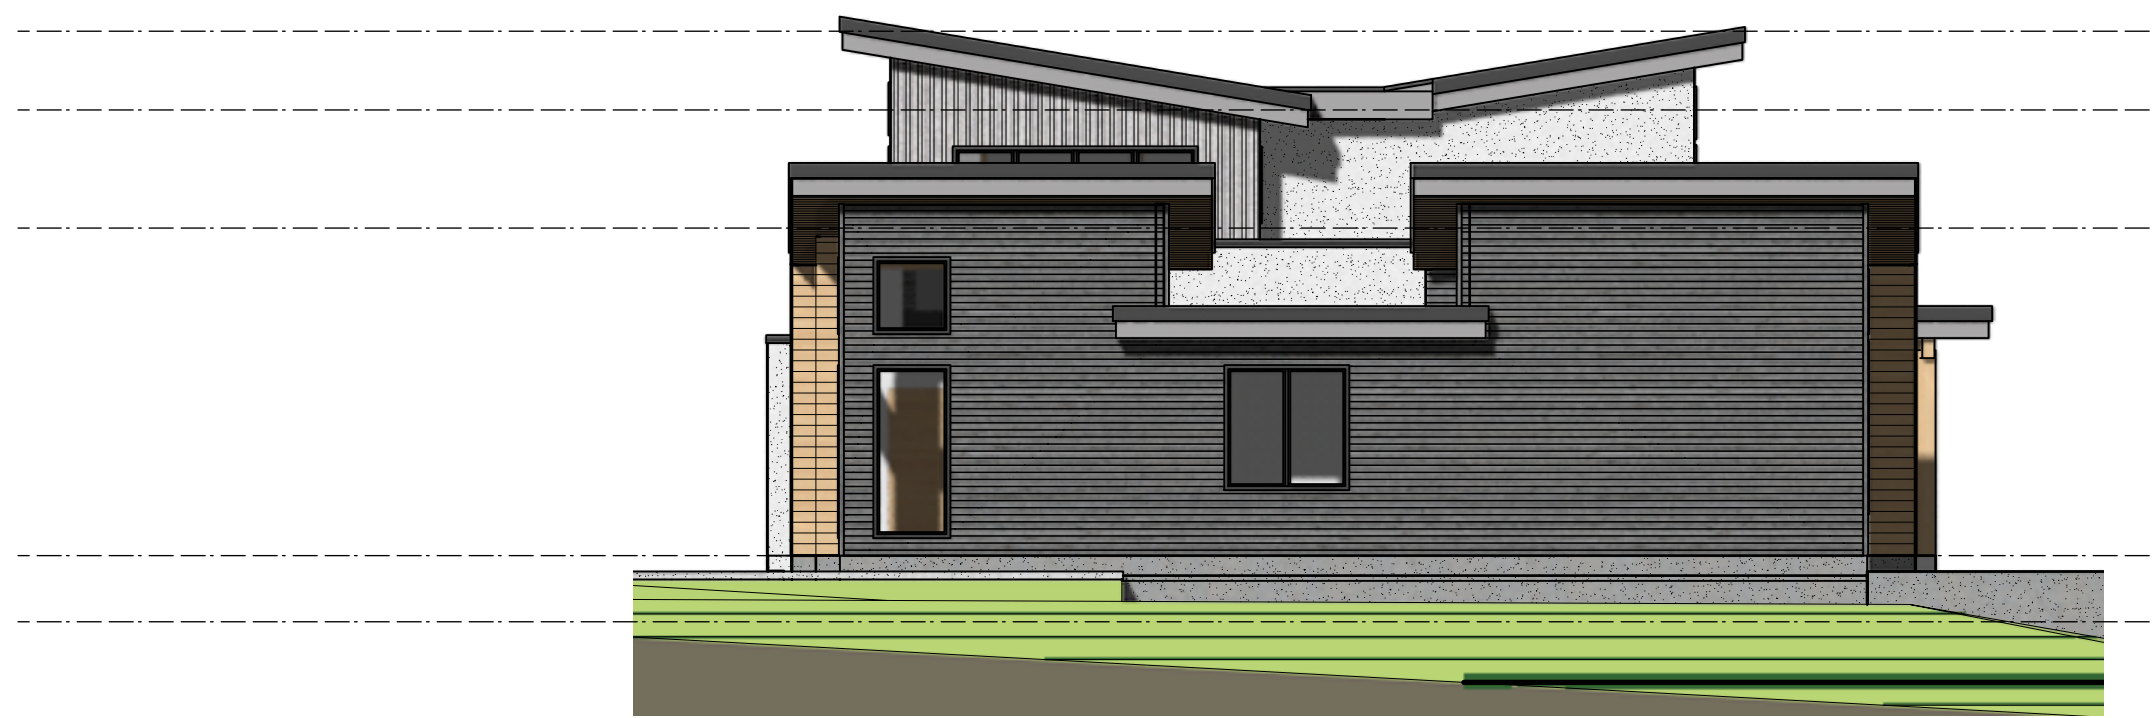

2 Right Elevation  
P5 Scale: 1/8" = 1'-0"

**PROPOSED RENOVATION  
BARB AND BILL DAVIS  
3767 WARING PLACE  
SAANICH B.C.**



Front Perspective 1-1 Scale: 1/8" = 1'-0"



Rear Perspective 1-1 Scale: 1/8" = 1'-0"

**PROPOSED RENOVATION  
BARB AND BILL DAVIS  
3767 WARING PLACE  
SAANICH B.C.**